



PLAN #U-2690



FRONT ELEVATION  
SCALE: 1/4" = 1'-0"

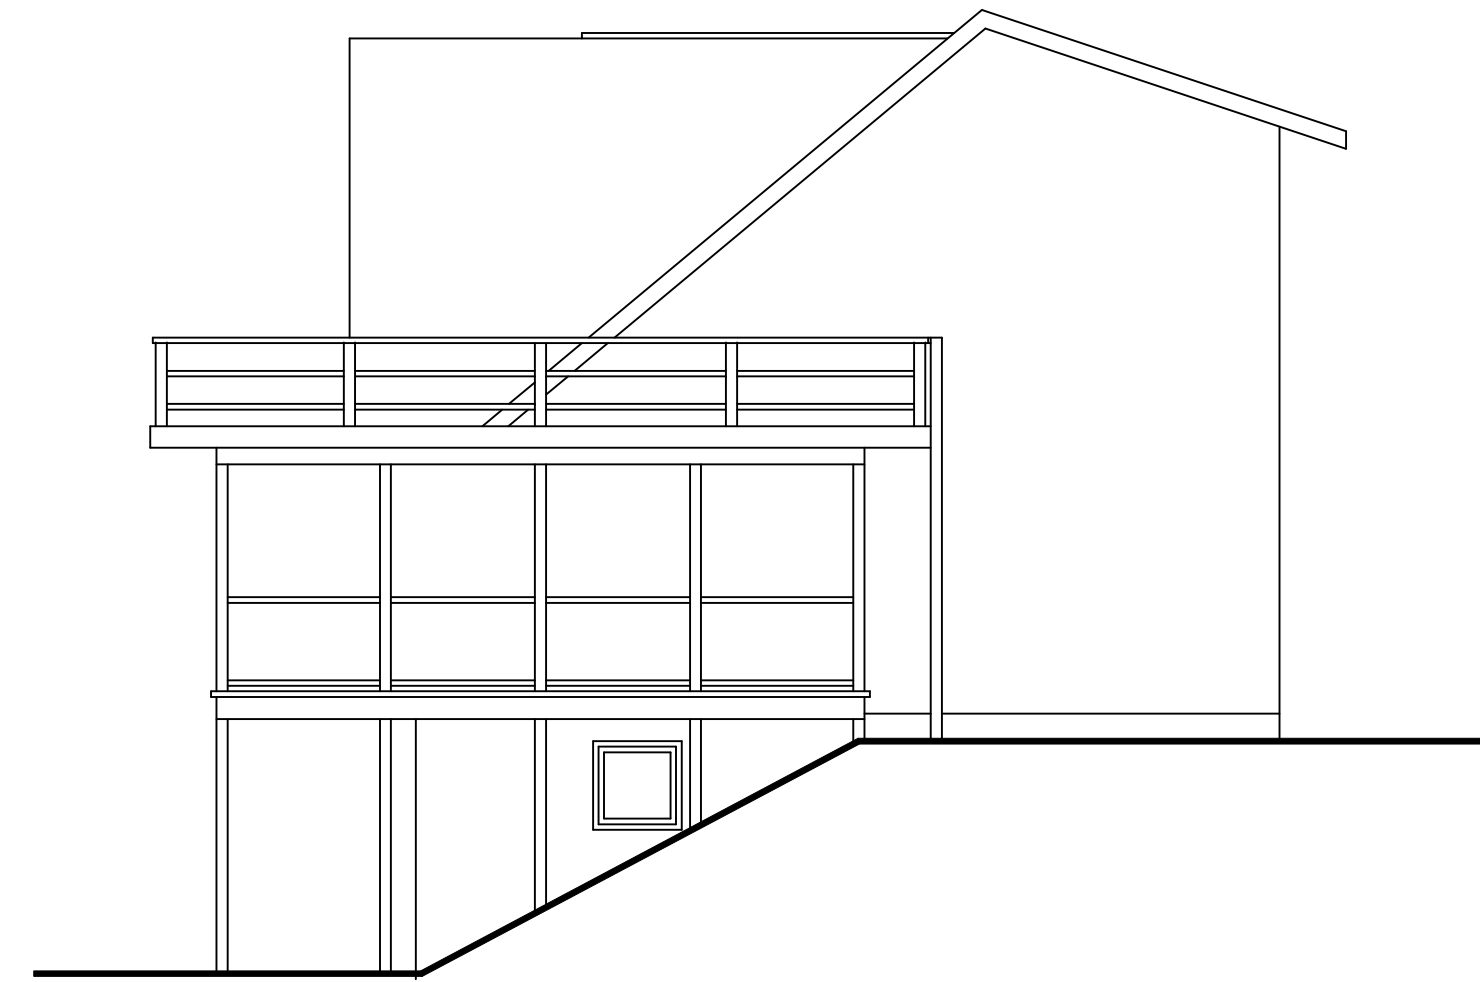


RIGHT ELEVATION  
SCALE: 1/4" = 1'-0"

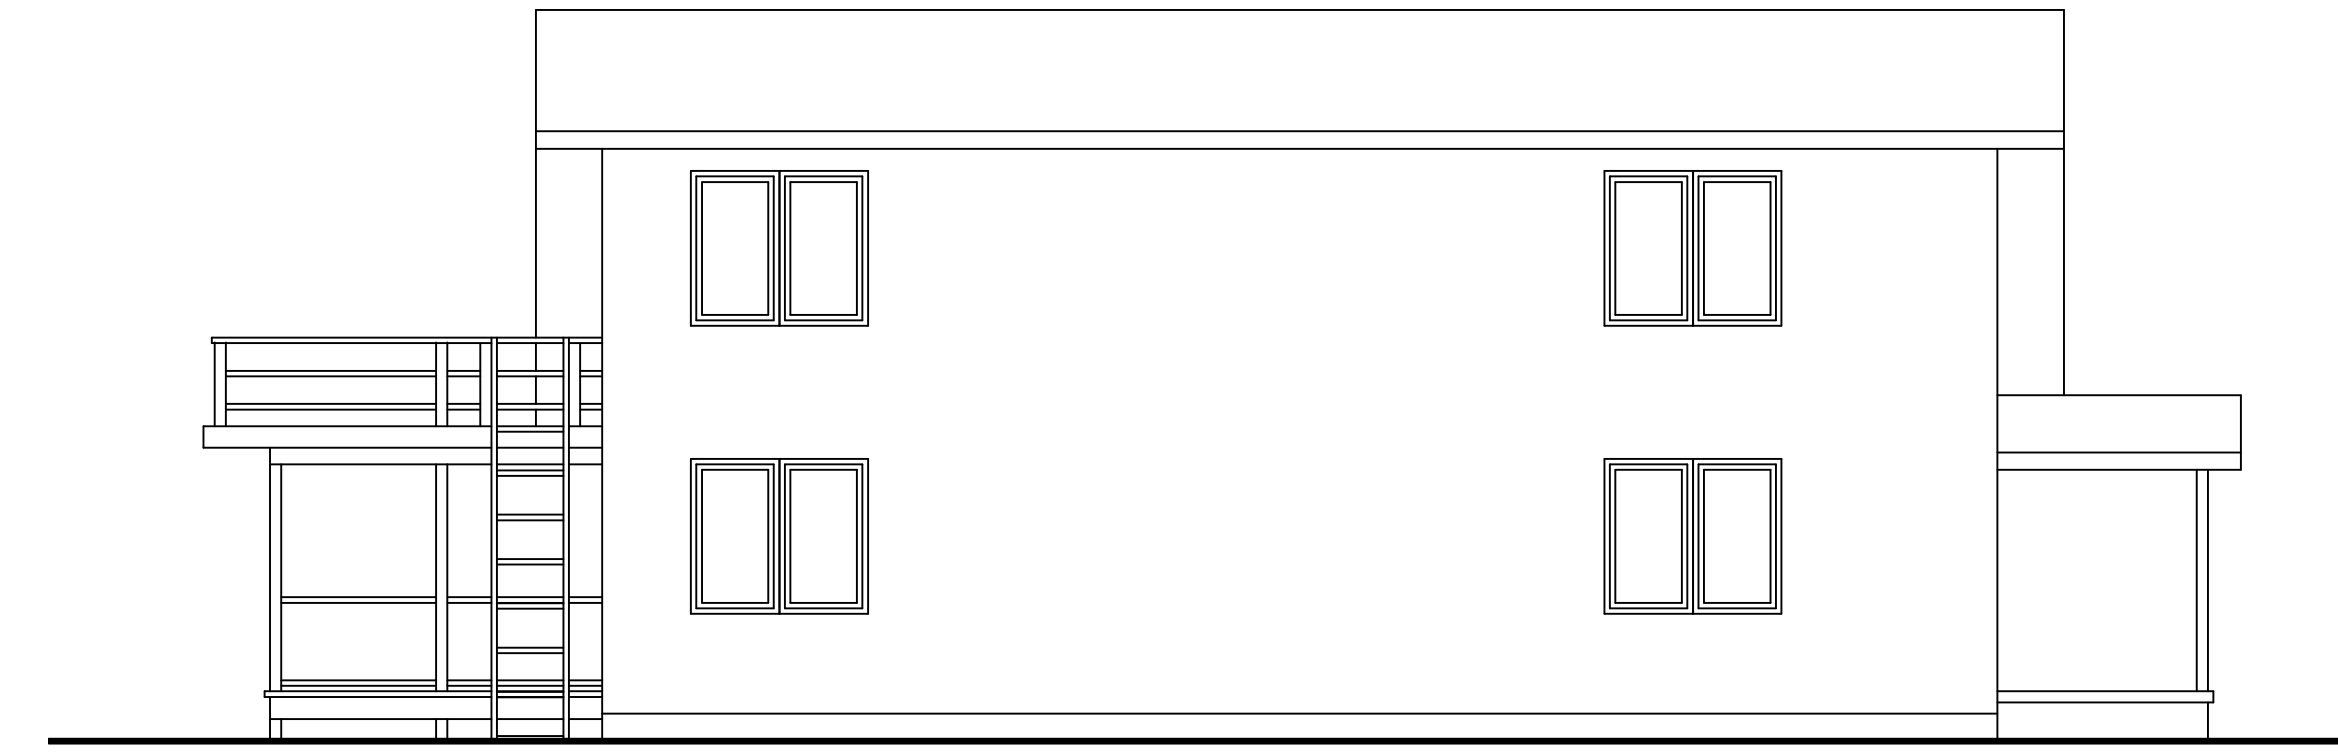


REAR ELEVATION  
SCALE: 1/4" = 1'-0"



LEFT ELEVATION  
SCALE: 1/4" = 1'-0"

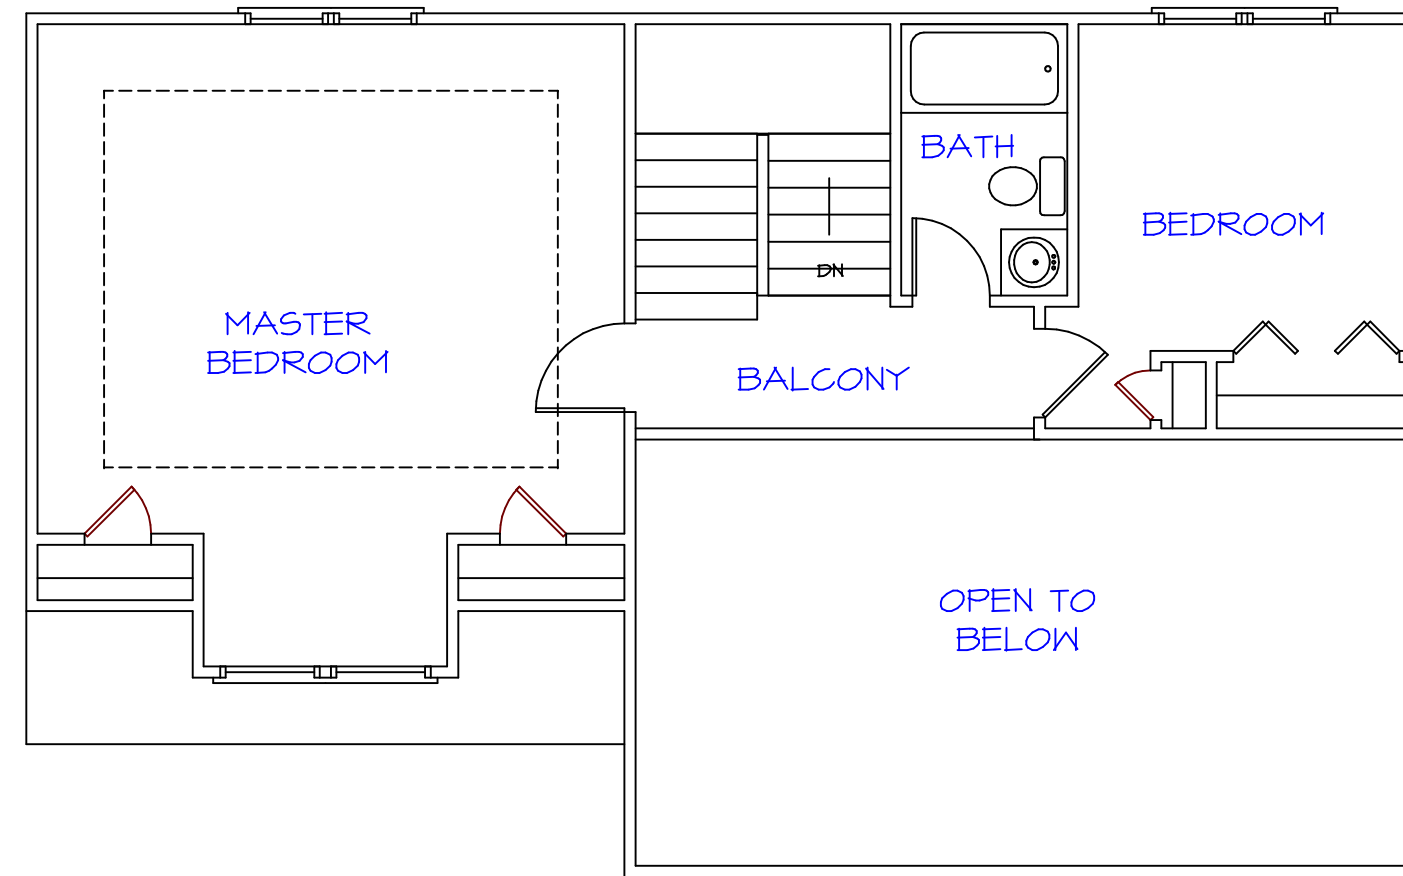


SECOND FLOOR PLAN  
SCALE: 1/4" = 1'-0"

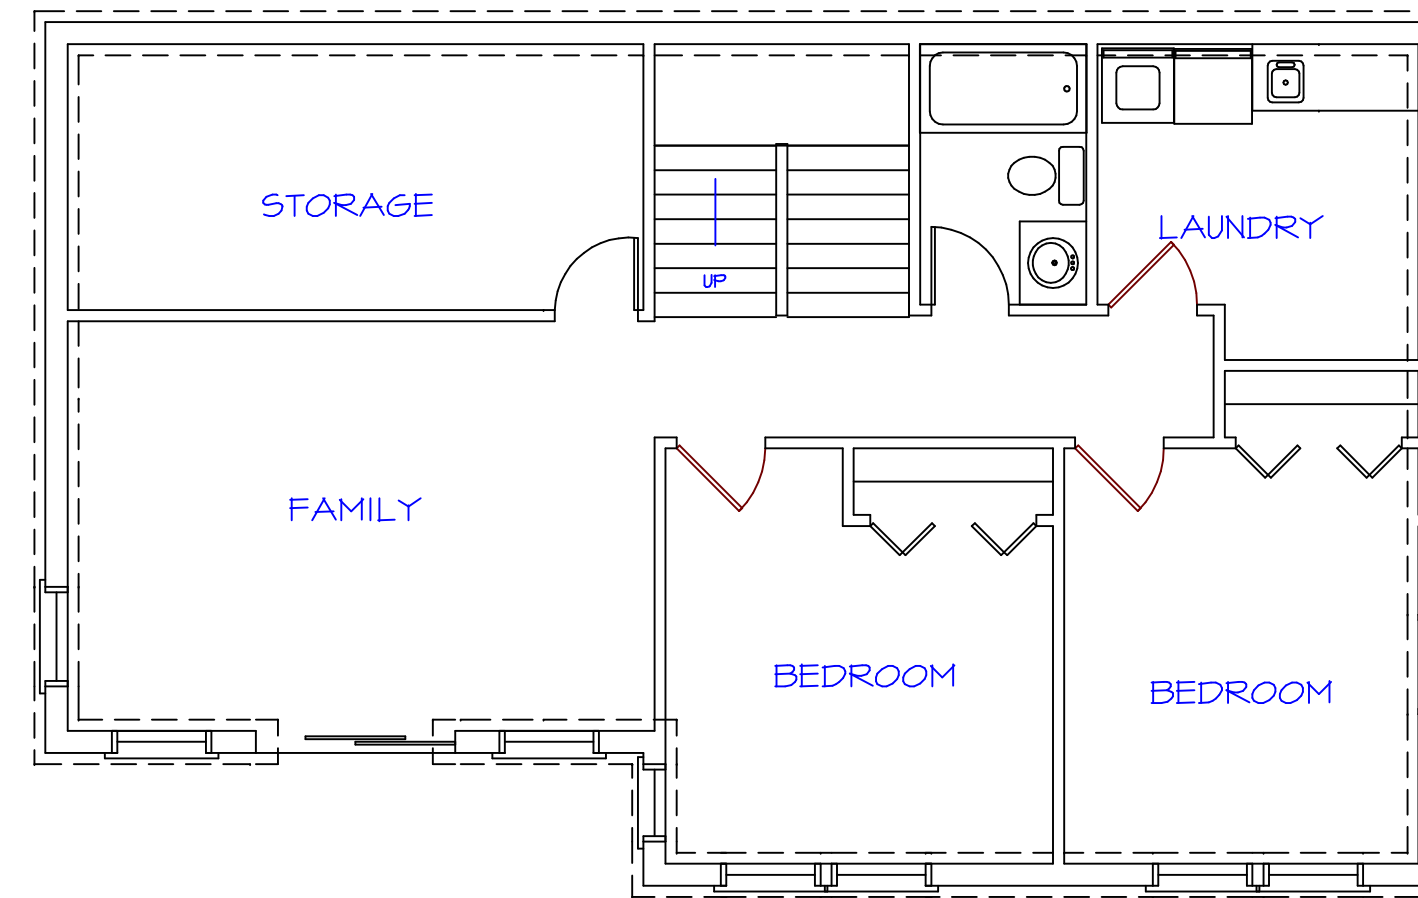


BASEMENT PLAN  
SCALE: 1/4" = 1'-0"


THIS PDF IS NOT TO BE REPRODUCED OR CONVERTED TO A SHOP FILE. TO DO SO WOULD BE A VIOLATION OF THE DESIGNER'S RIGHTS OVER THIS ORIGINAL DRAWING. COPYRIGHT TIM DAVIS, 2015  
AFTER PURCHASE, YOU WILL HAVE EVERY RIGHT TO ALTER THIS PLAN IN ANY MANNER YOU SEE FIT BUT YOU MAY NOT CLAIM THE RIGHTS OF THIS ORIGINAL DESIGN.

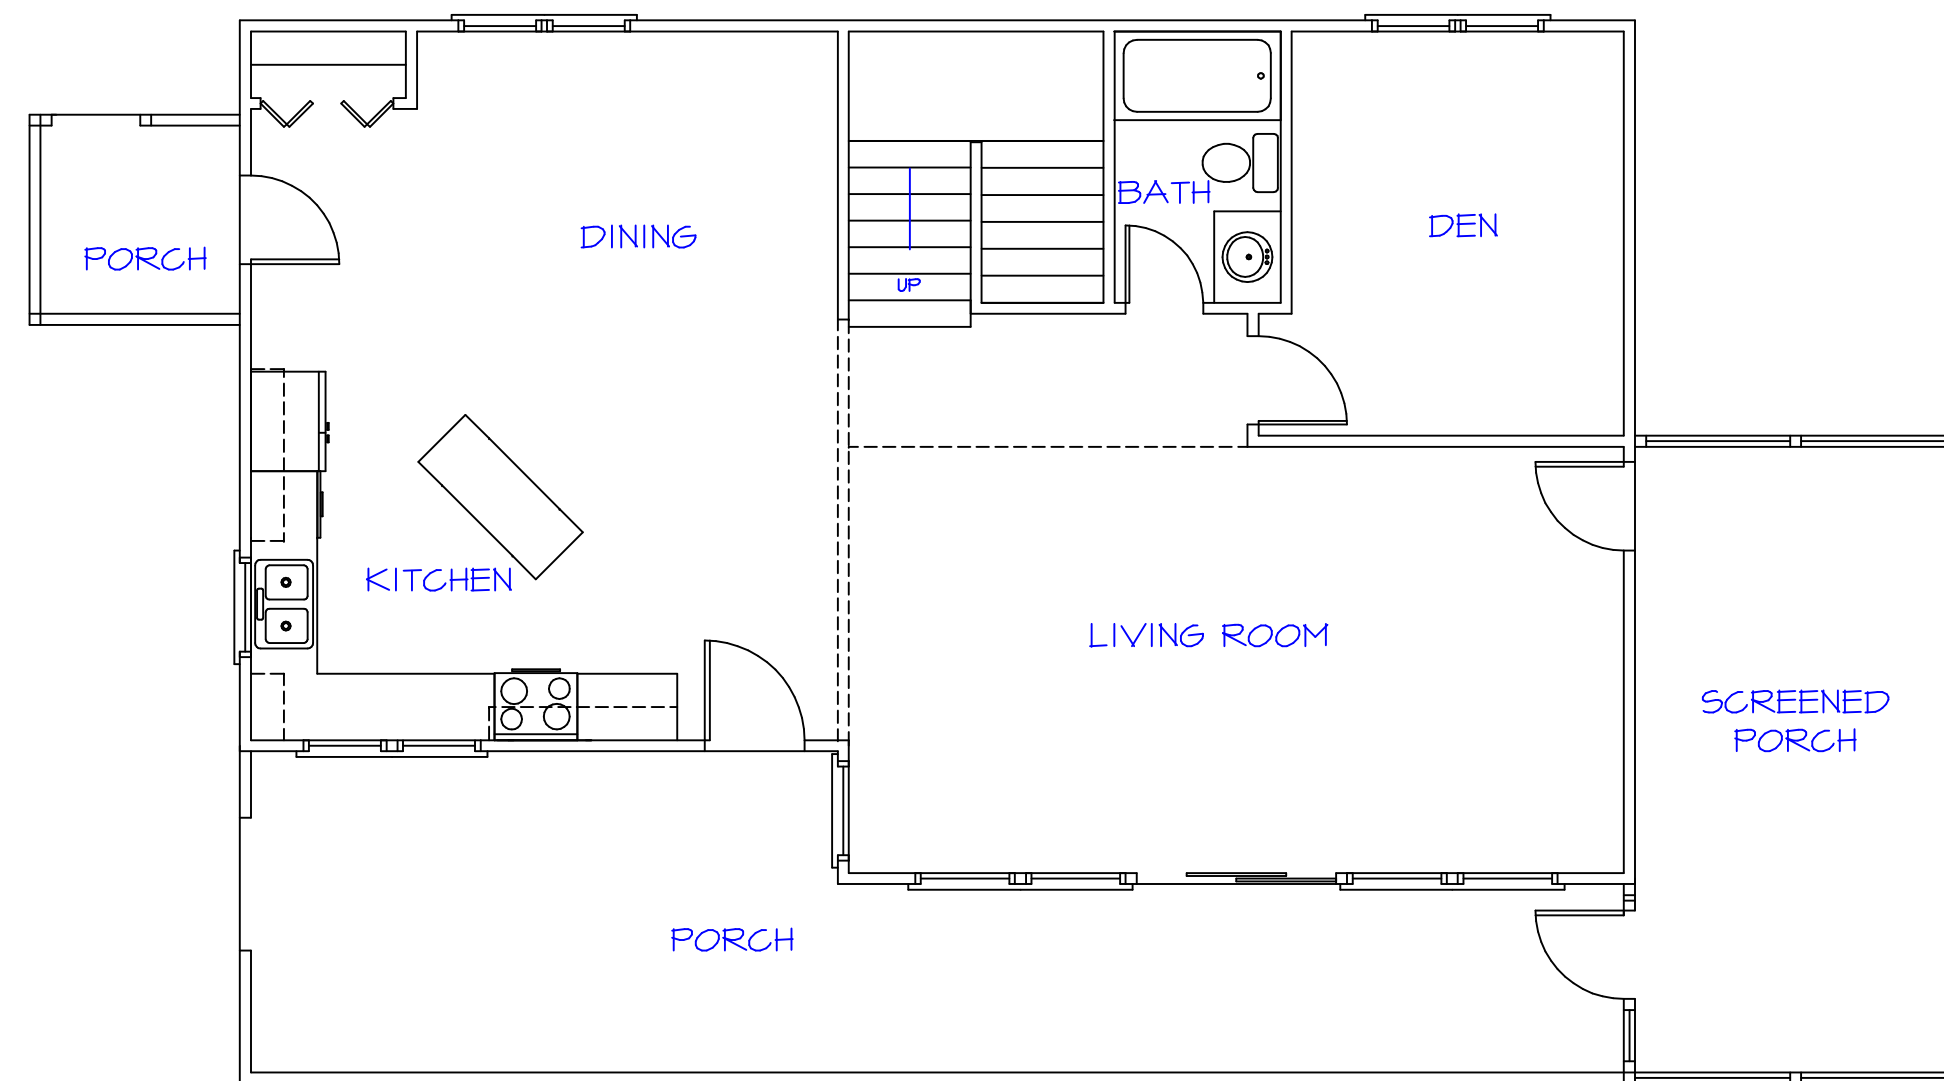

FIRST FLOOR PLAN  
SCALE: 1/4" = 1'-0"

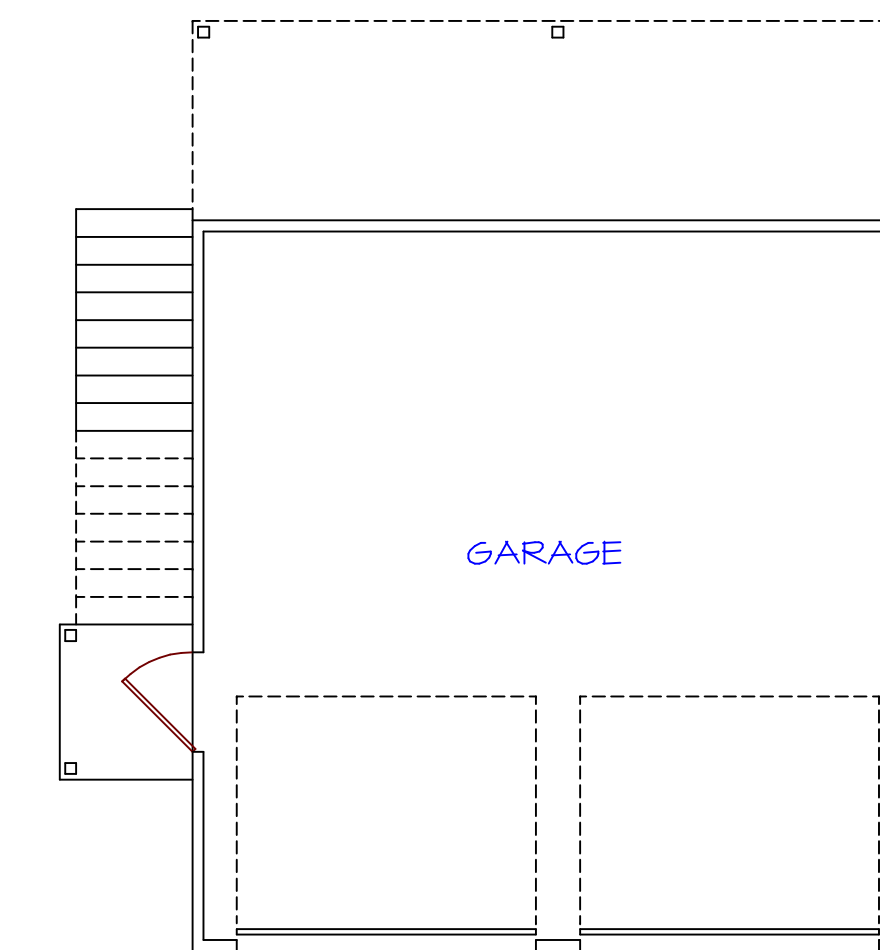

GARAGE

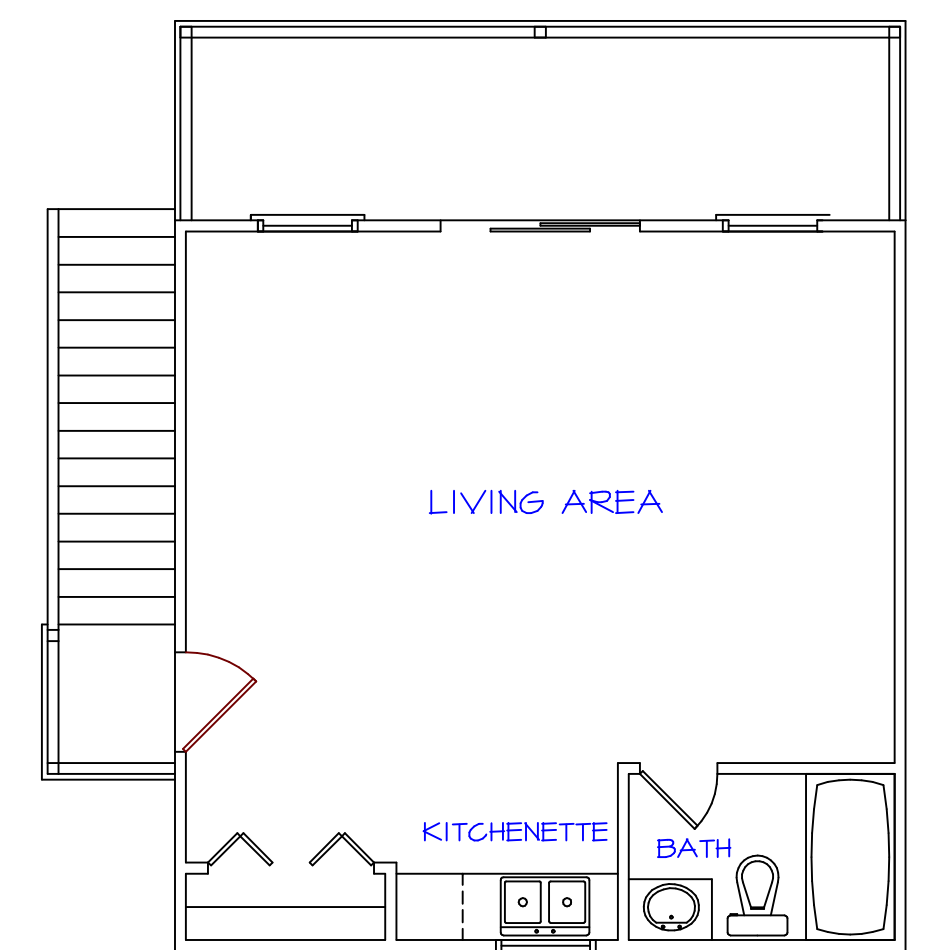

LIVING AREA

SQUARE FOOTAGES:  
FIRST FLOOR = 1020 HEATED SQ. FT.  
SECOND FLOOR = 650 HEATED SQ. FT.  
BASEMENT = 1020 HEATED SQ. FT.  
TOTAL HEATED SQUARE FEET = 2690