

PLAN #1145




FRONT ELEVATION

NOT TO SCALE




RIGHT ELEVATION

NOT TO SCALE

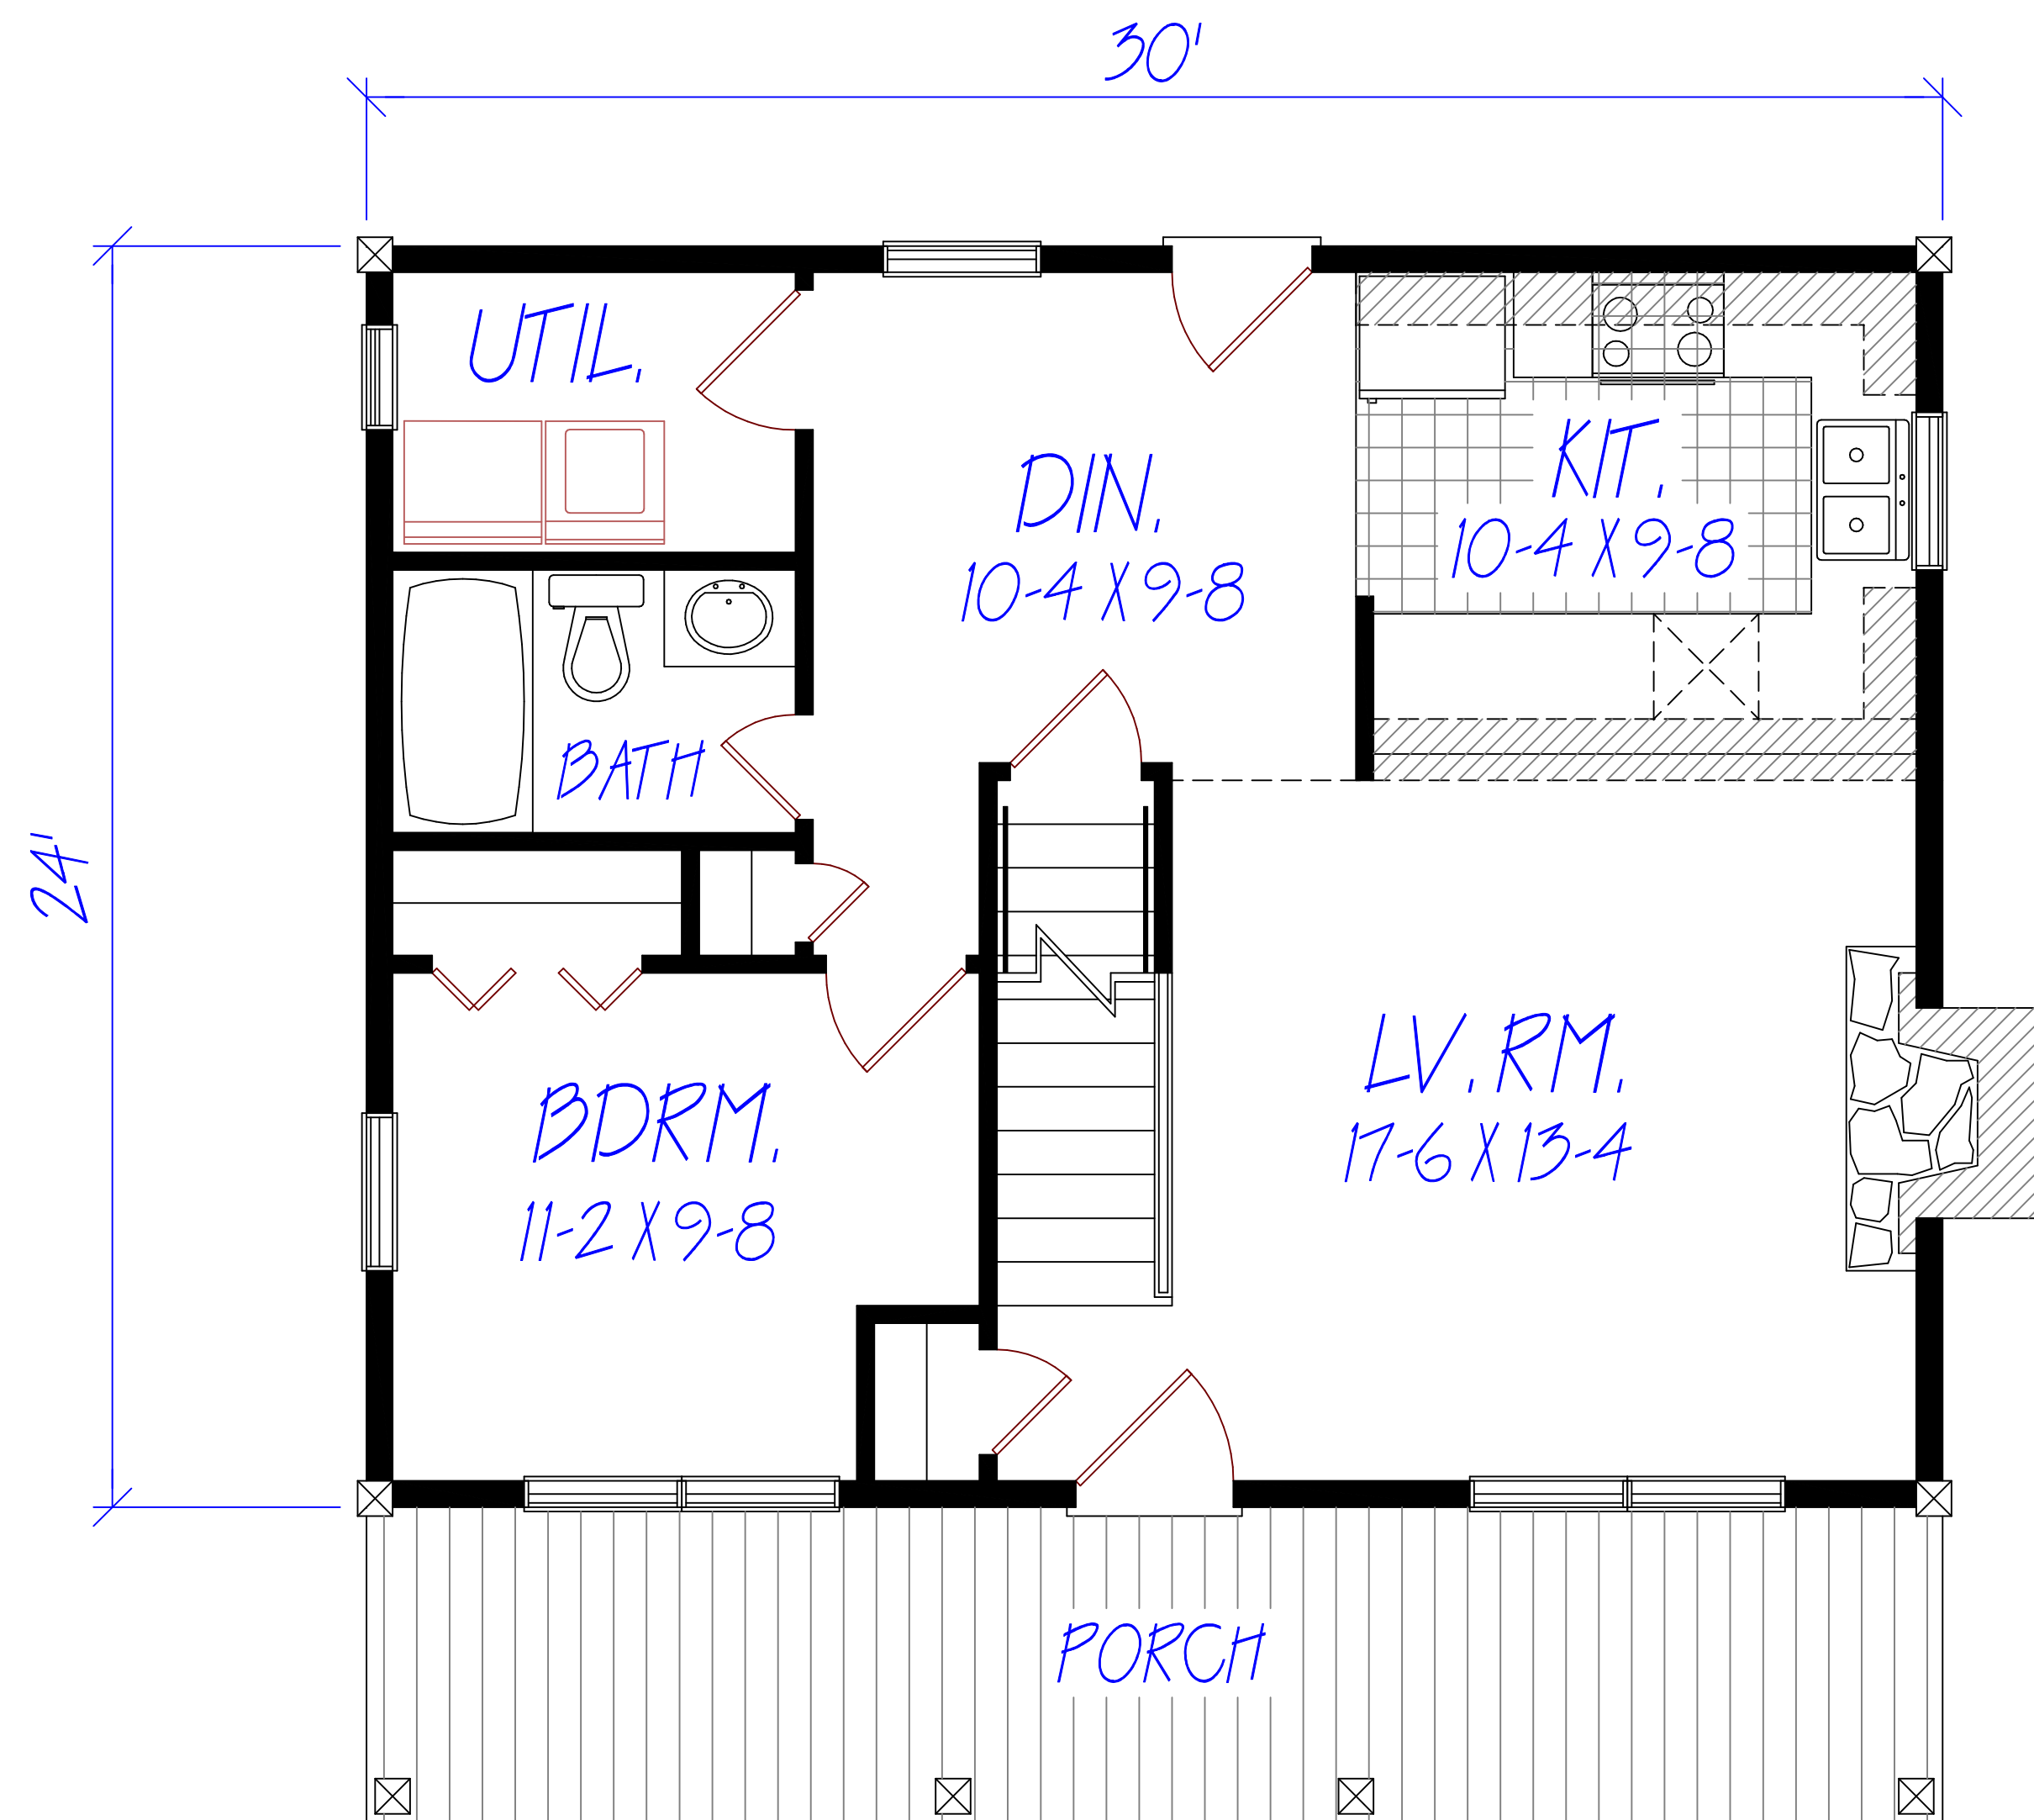

MAIN FLOOR PLAN

NOT TO SCALE

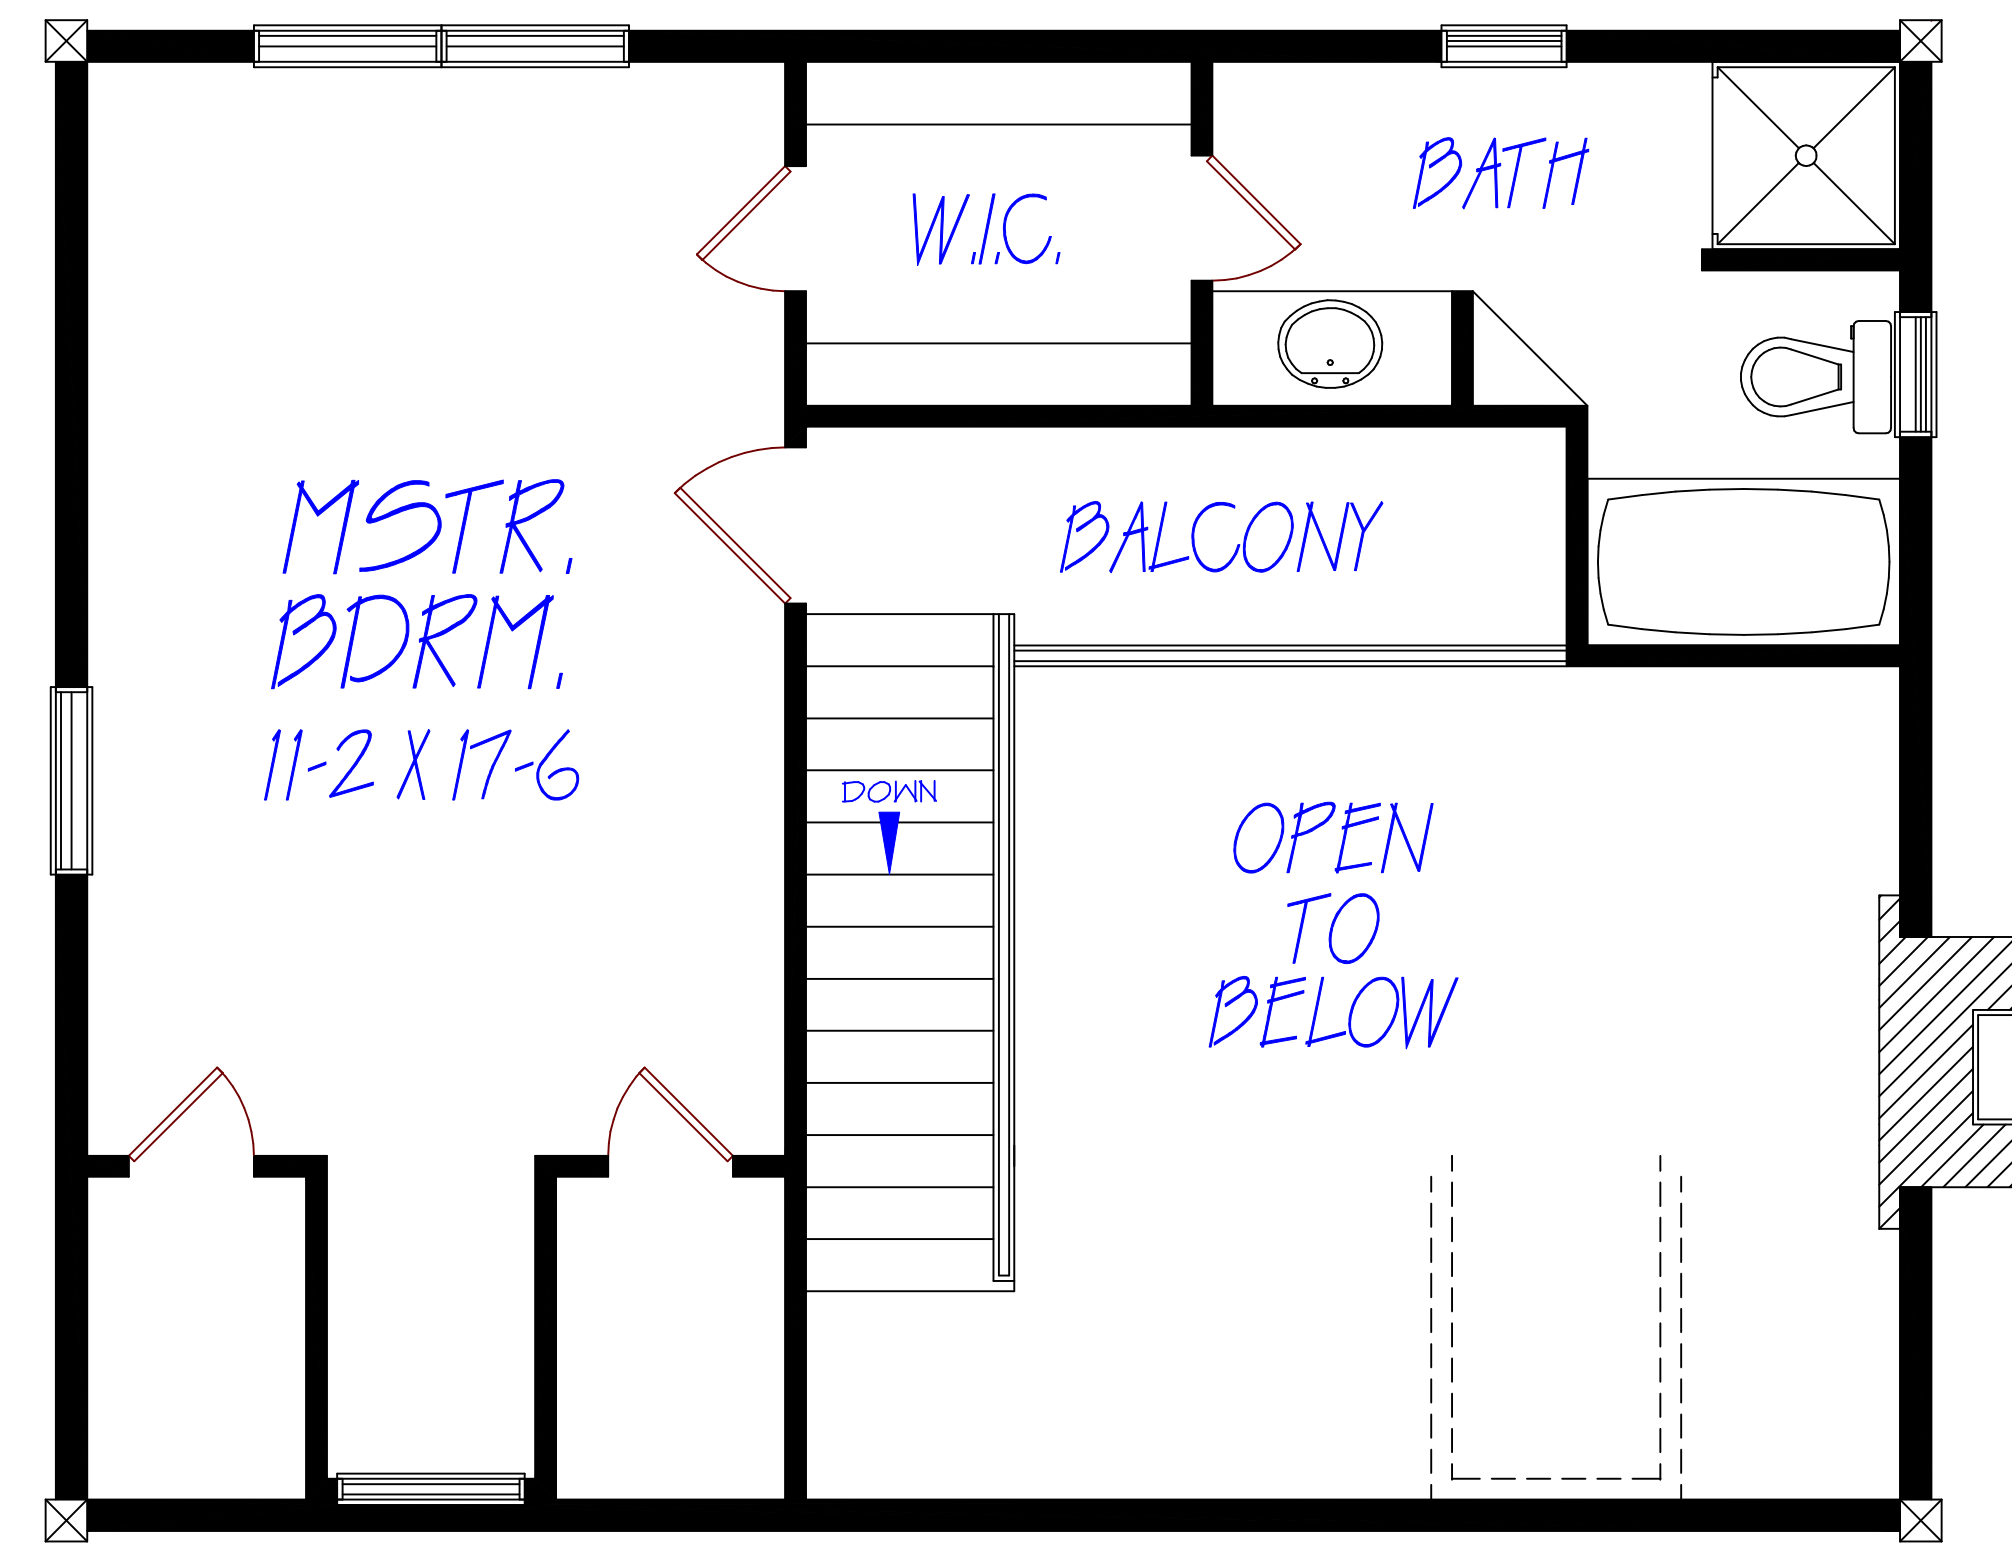

LOFT FLOOR PLAN

NOT TO SCALE

THIS PDF IS NOT TO BE REPRODUCED OR CONVERTED TO A DWG FILE. TO DO SO WOULD BE A VIOLATION OF THE DESIGNER'S RIGHTS OVER THIS ORIGINAL DRAWING. COPYRIGHT TIM DAVIS, 2015

AFTER PURCHASE, YOU WILL HAVE EVERY RIGHT TO ALTER THIS PLAN IN ANY WAY YOU SEE FIT BUT YOU MAY NOT CLAIM THE RIGHTS OF THIS ORIGINAL DESIGN.