





FRONT ELEVATION  
NOT TO SCALE

THIS PDF IS NOT TO BE REPRODUCED OR CONVERTED TO A DWG FILE. TO DO SO WOULD BE A VIOLATION OF THE DESIGNER'S RIGHTS OVER THIS ORIGINAL DRAWING. COPYRIGHT TIM DAVIS, 2015  
AFTER PURCHASE, YOU WILL HAVE EVERY RIGHT TO ALTER THIS PLAN IN ANY WAY YOU SEE FIT BUT YOU MAY NOT CLAIM THE RIGHTS OF THIS ORIGINAL DESIGN.

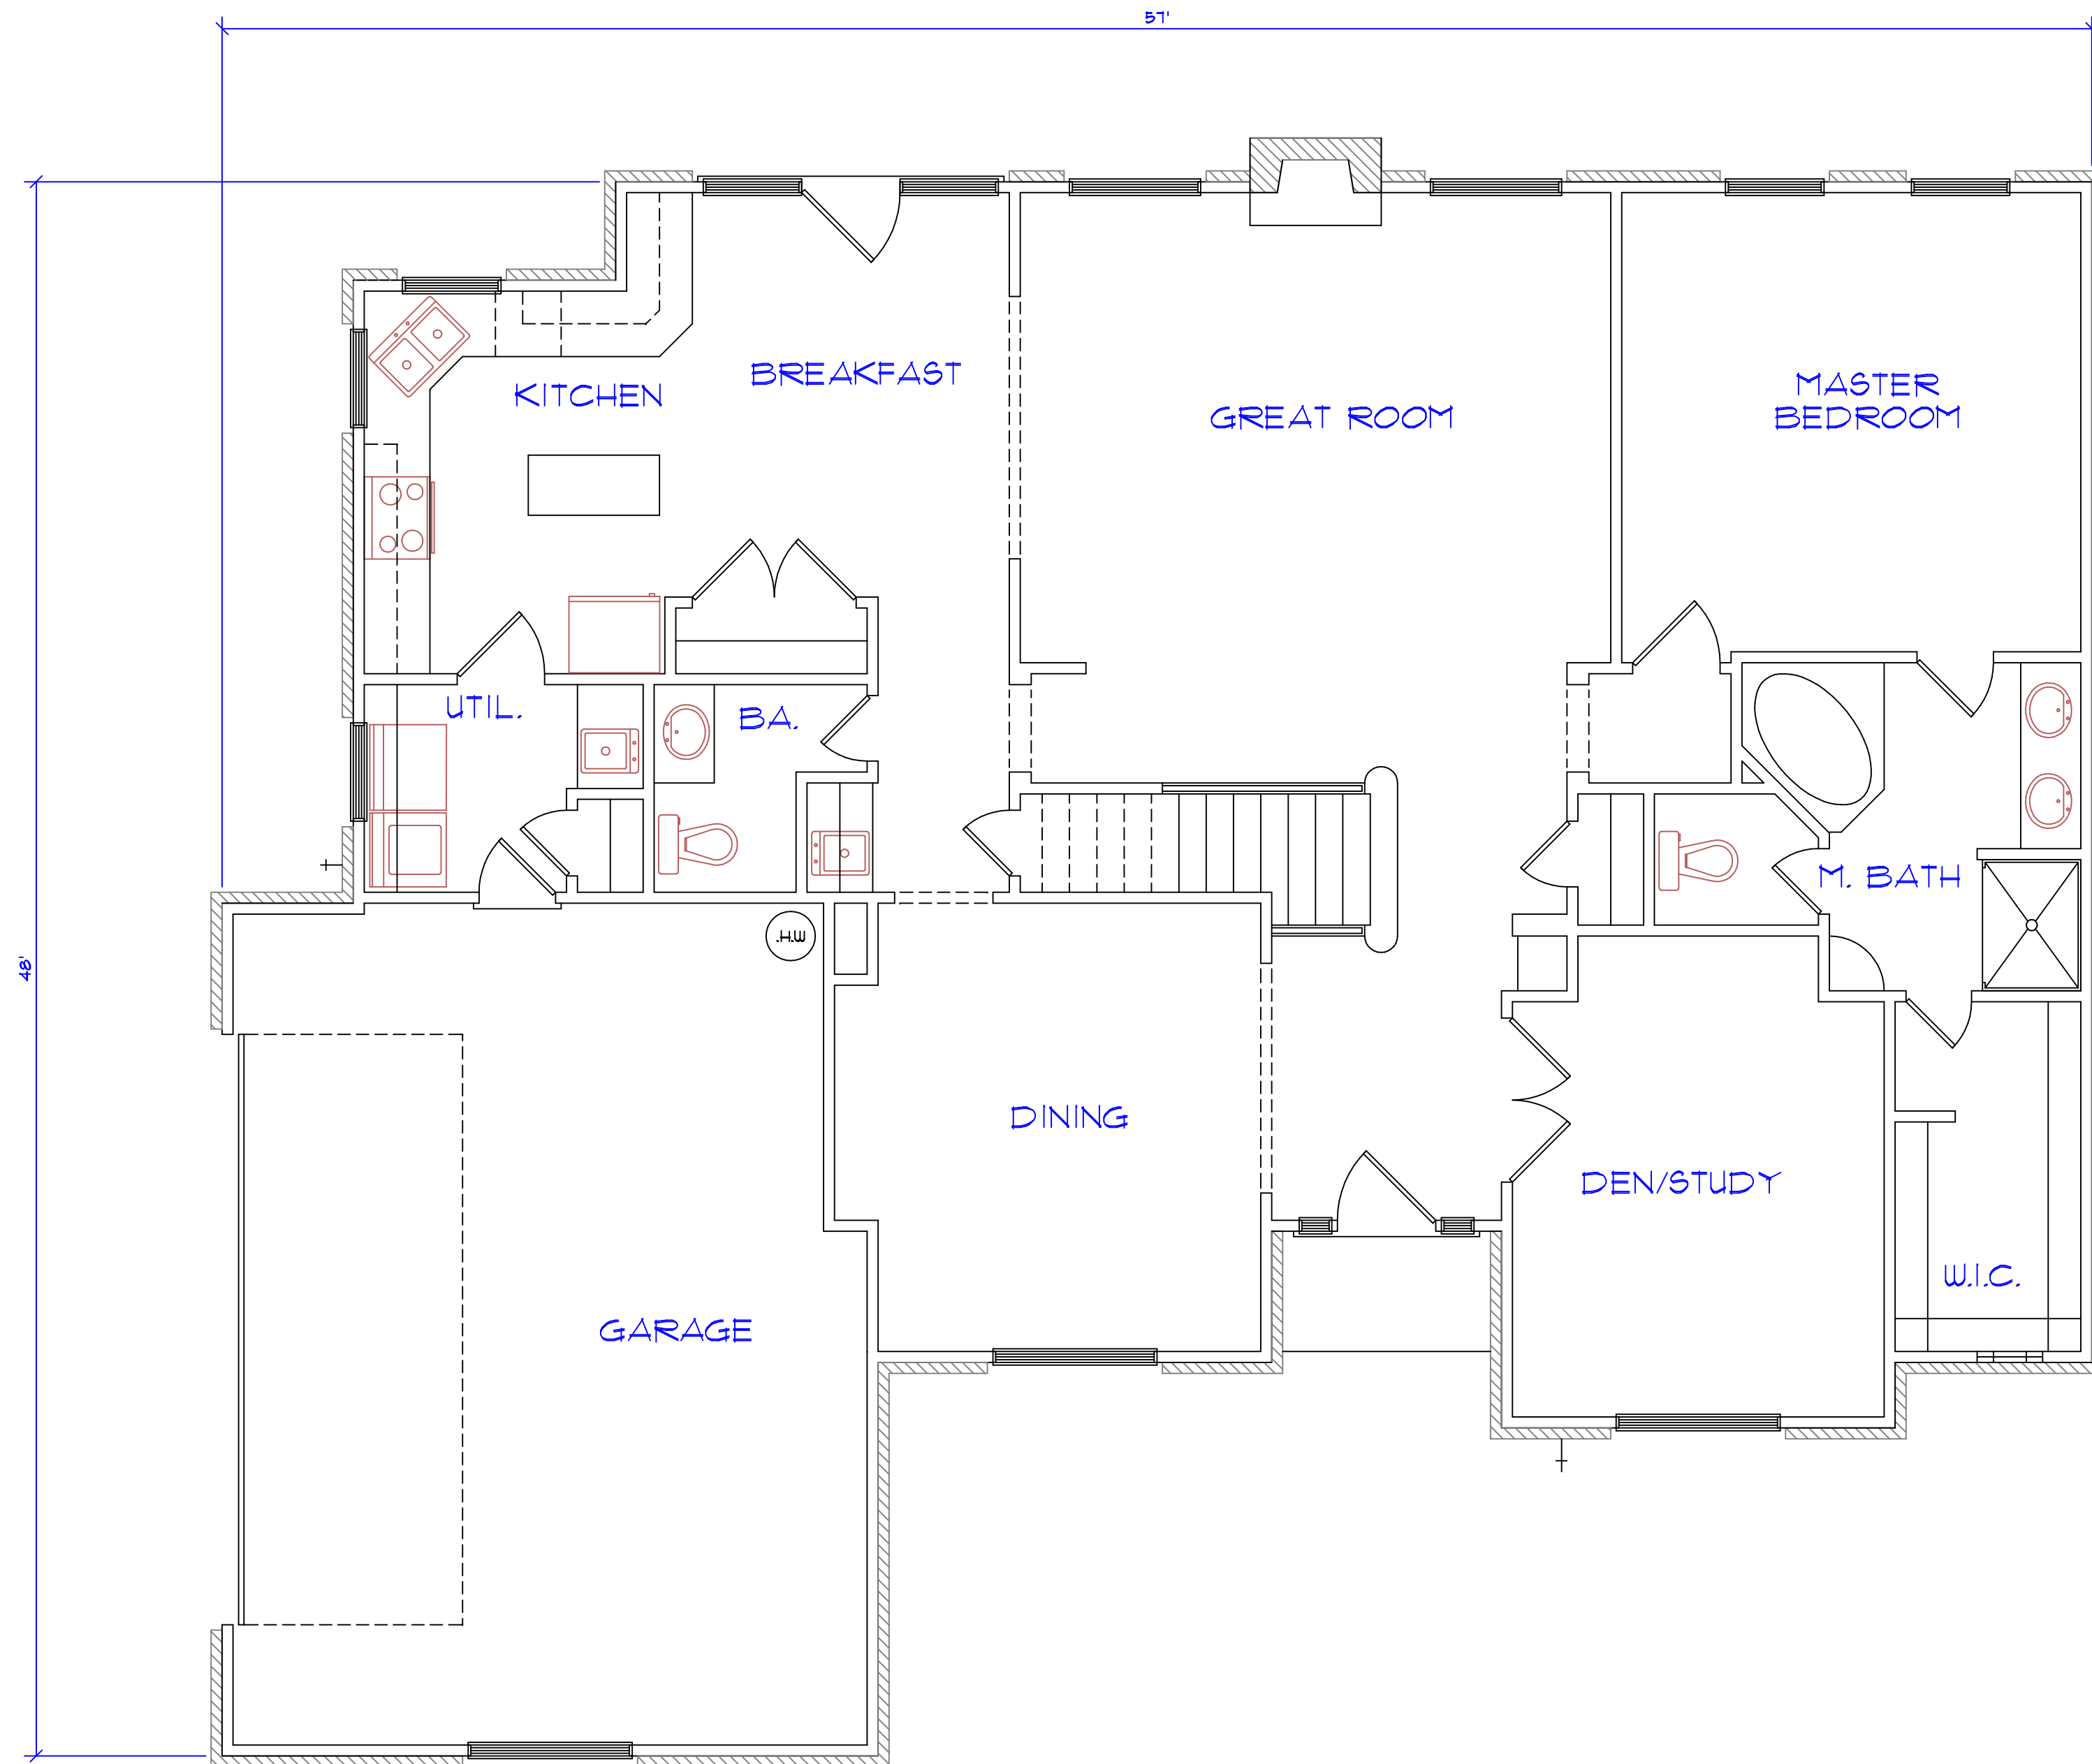

FIRST FLOOR PLAN  
NOT TO SCALE

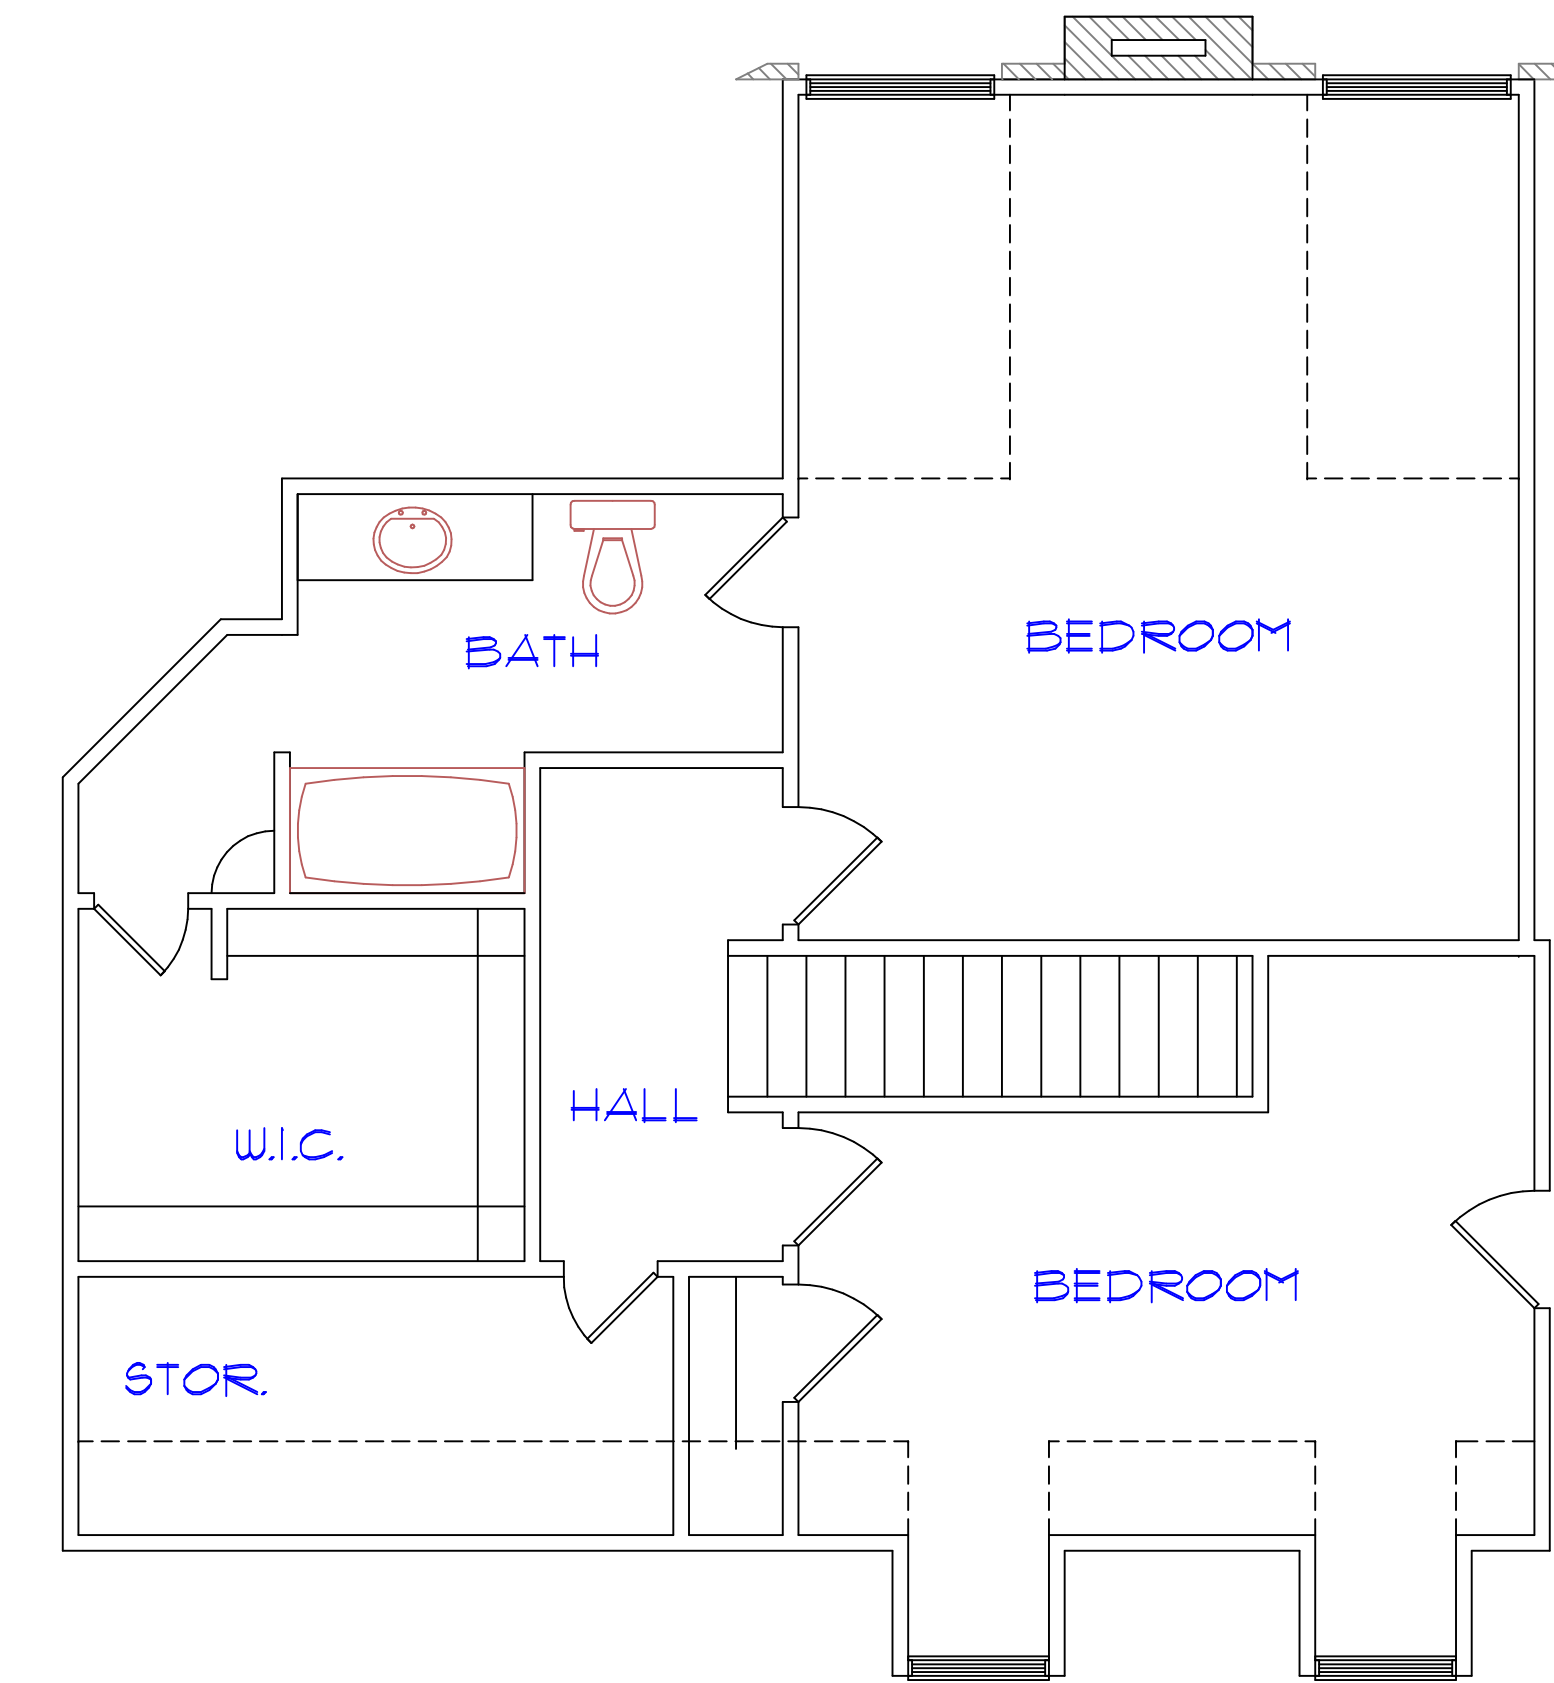

SECOND FLOOR PLAN  
NOT TO SCALE