


PLAN #4330


FIRST FLOOR HEATED SQ. FT. = 2489  
SECOND FLOOR HEATED SQ. FT. = 1041  
TOTAL HEATED SQUARE FEET = 4530  
FIRST FLOOR 8'-0" CEILING HEIGHT  
SECOND FLOOR 9'-0" CEILING HEIGHT



FRONT ELEVATION  
NOT TO SCALE

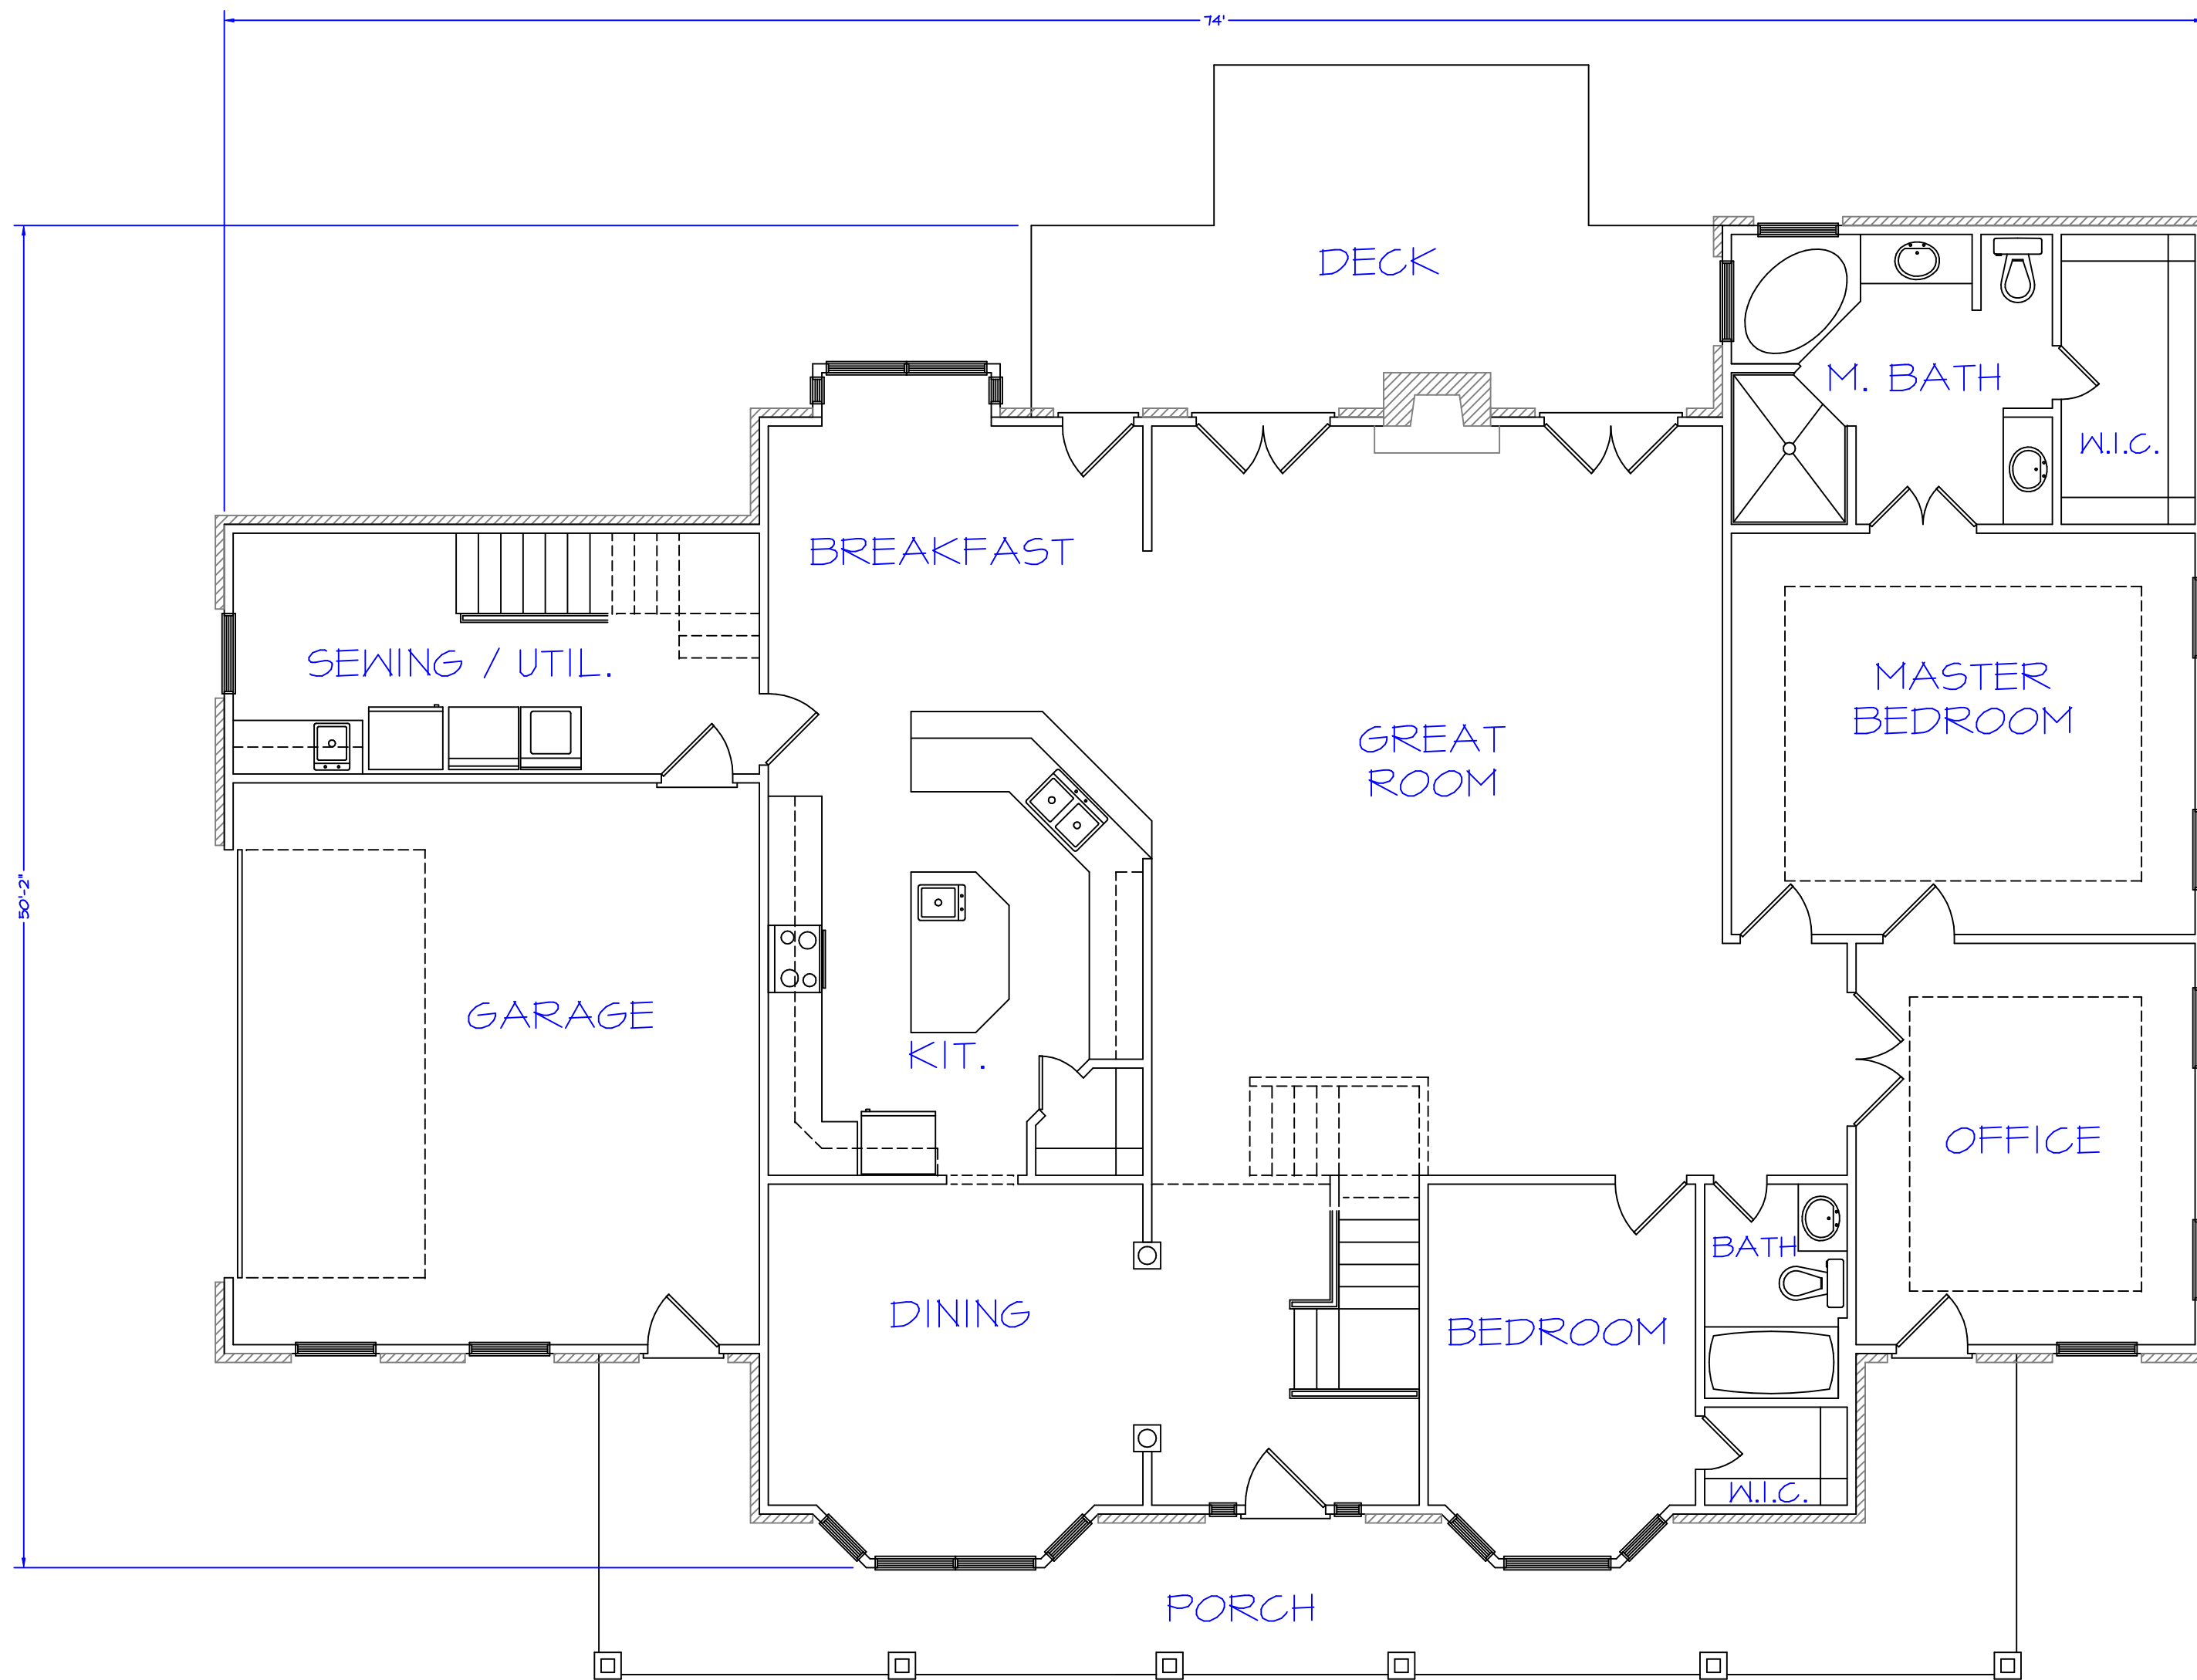

FIRST FLOOR PLAN  
NOT TO SCALE

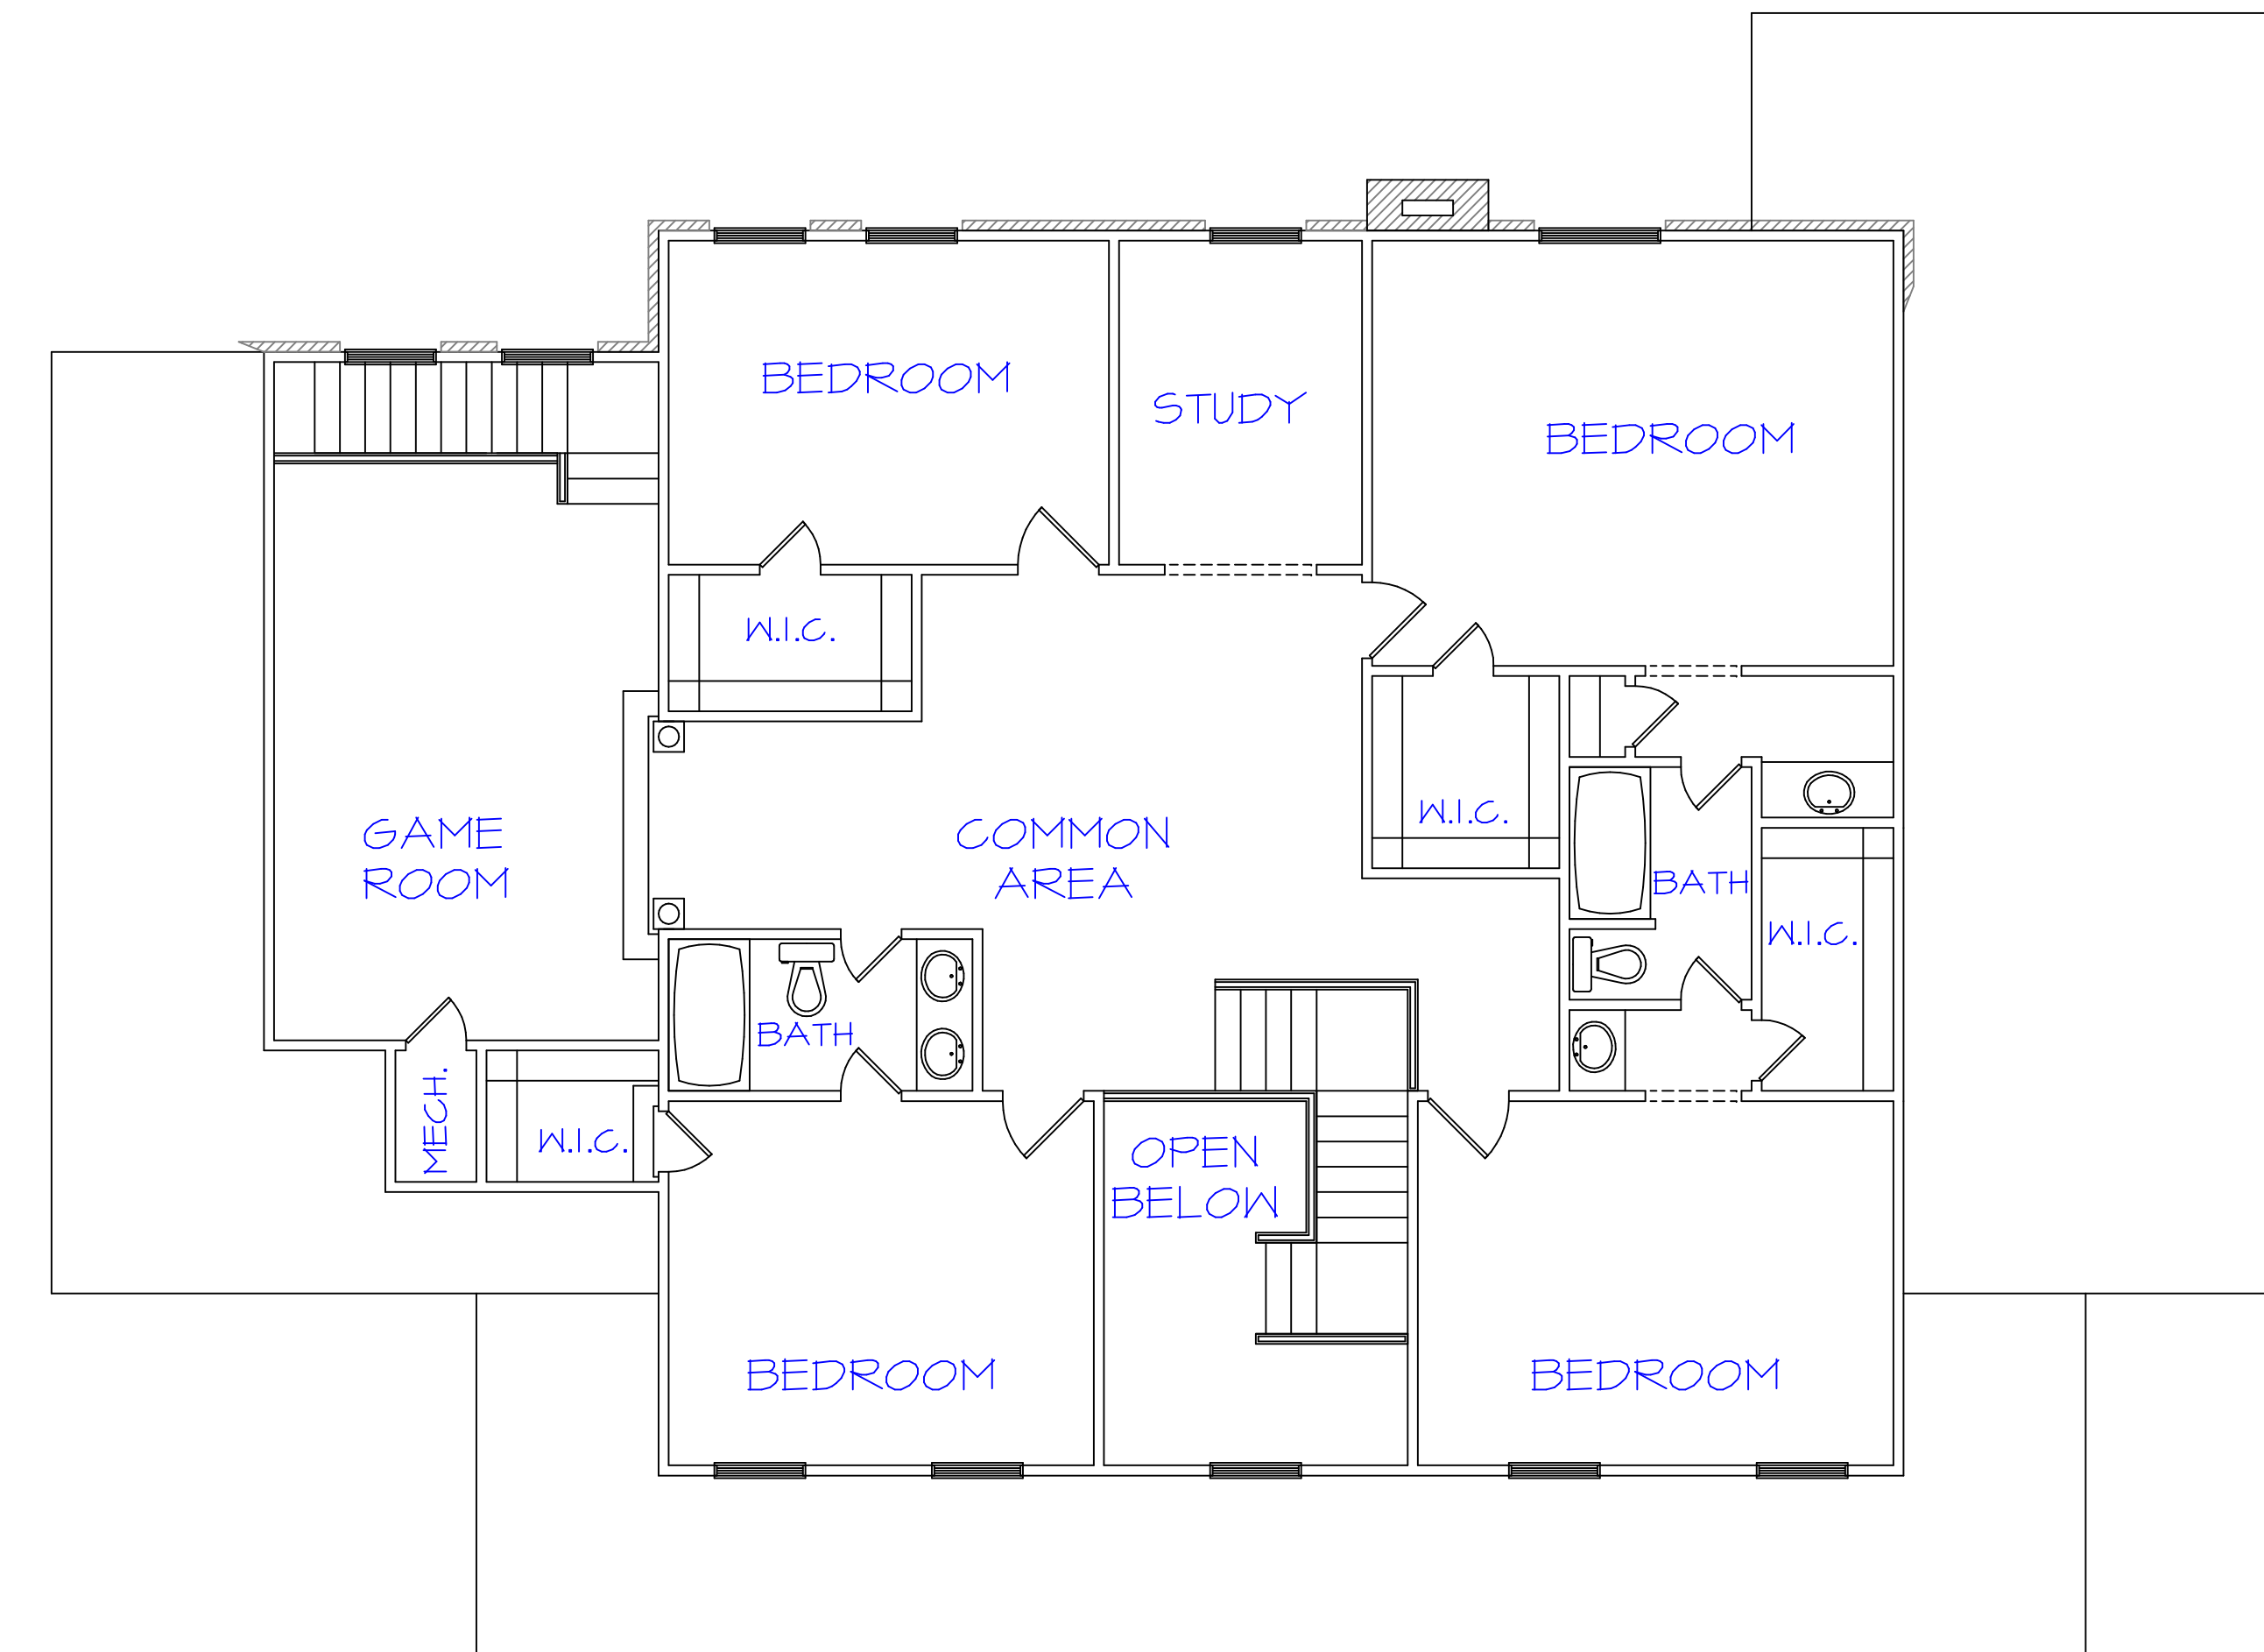

SECOND FLOOR PLAN  
NOT TO SCALE

THIS PDF IS NOT TO BE REPRODUCED OR CONVERTED TO A DWG FILE. TO DO SO WOULD BE A VIOLATION OF THE DESIGNER'S RIGHTS OVER THIS ORIGINAL DRAWING. COPYRIGHT TIM DAVIS, 2015  
AFTER PURCHASE YOU WILL HAVE EVERY RIGHT TO ALTER THIS PLAN IN ANY WAY YOU SEE FIT BUT YOU MAY NOT CLAIM THE RIGHTS OF THIS ORIGINAL DESIGN.